



**SELF-BINDING GRAVEL WITH
TIMBER EDGE**

1
250

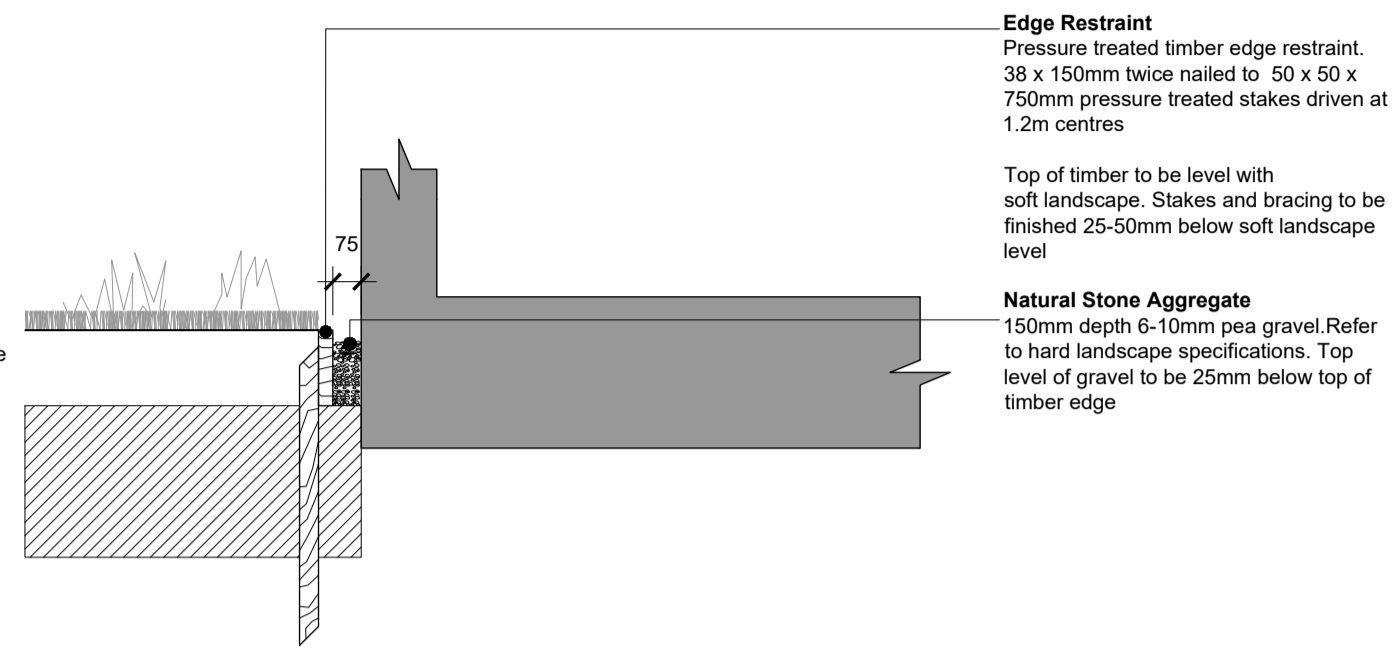


**INTERFACE BETWEEN BUILDING
AND SOFT LANDSCAPE**

2
250

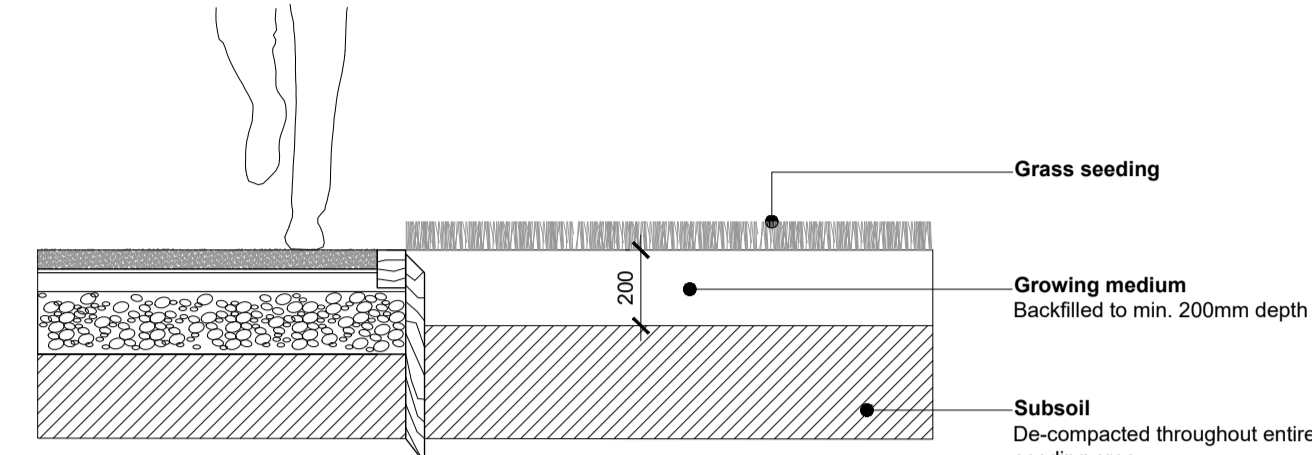

GRASS SEEDING AREA


3
250

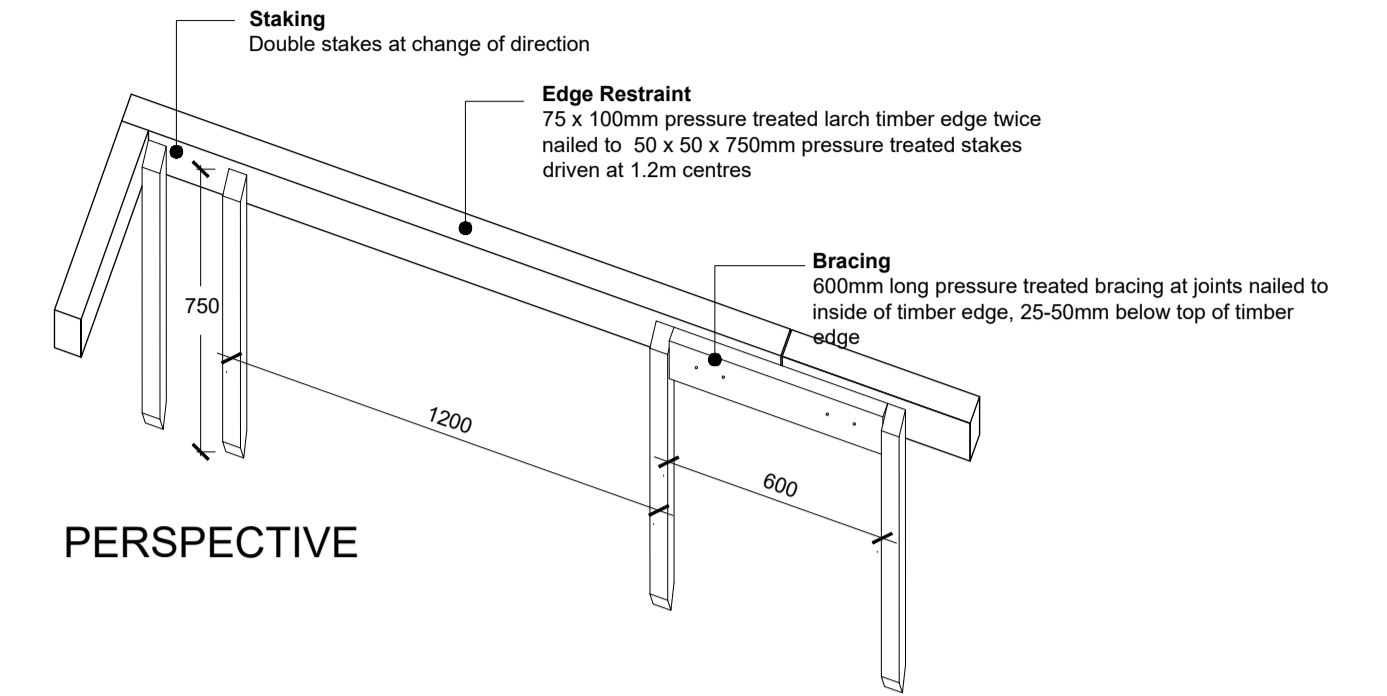

PERSPECTIVE


**PRESSURE TREATED TIMBER EDGE
RESTRAINT**

4
250

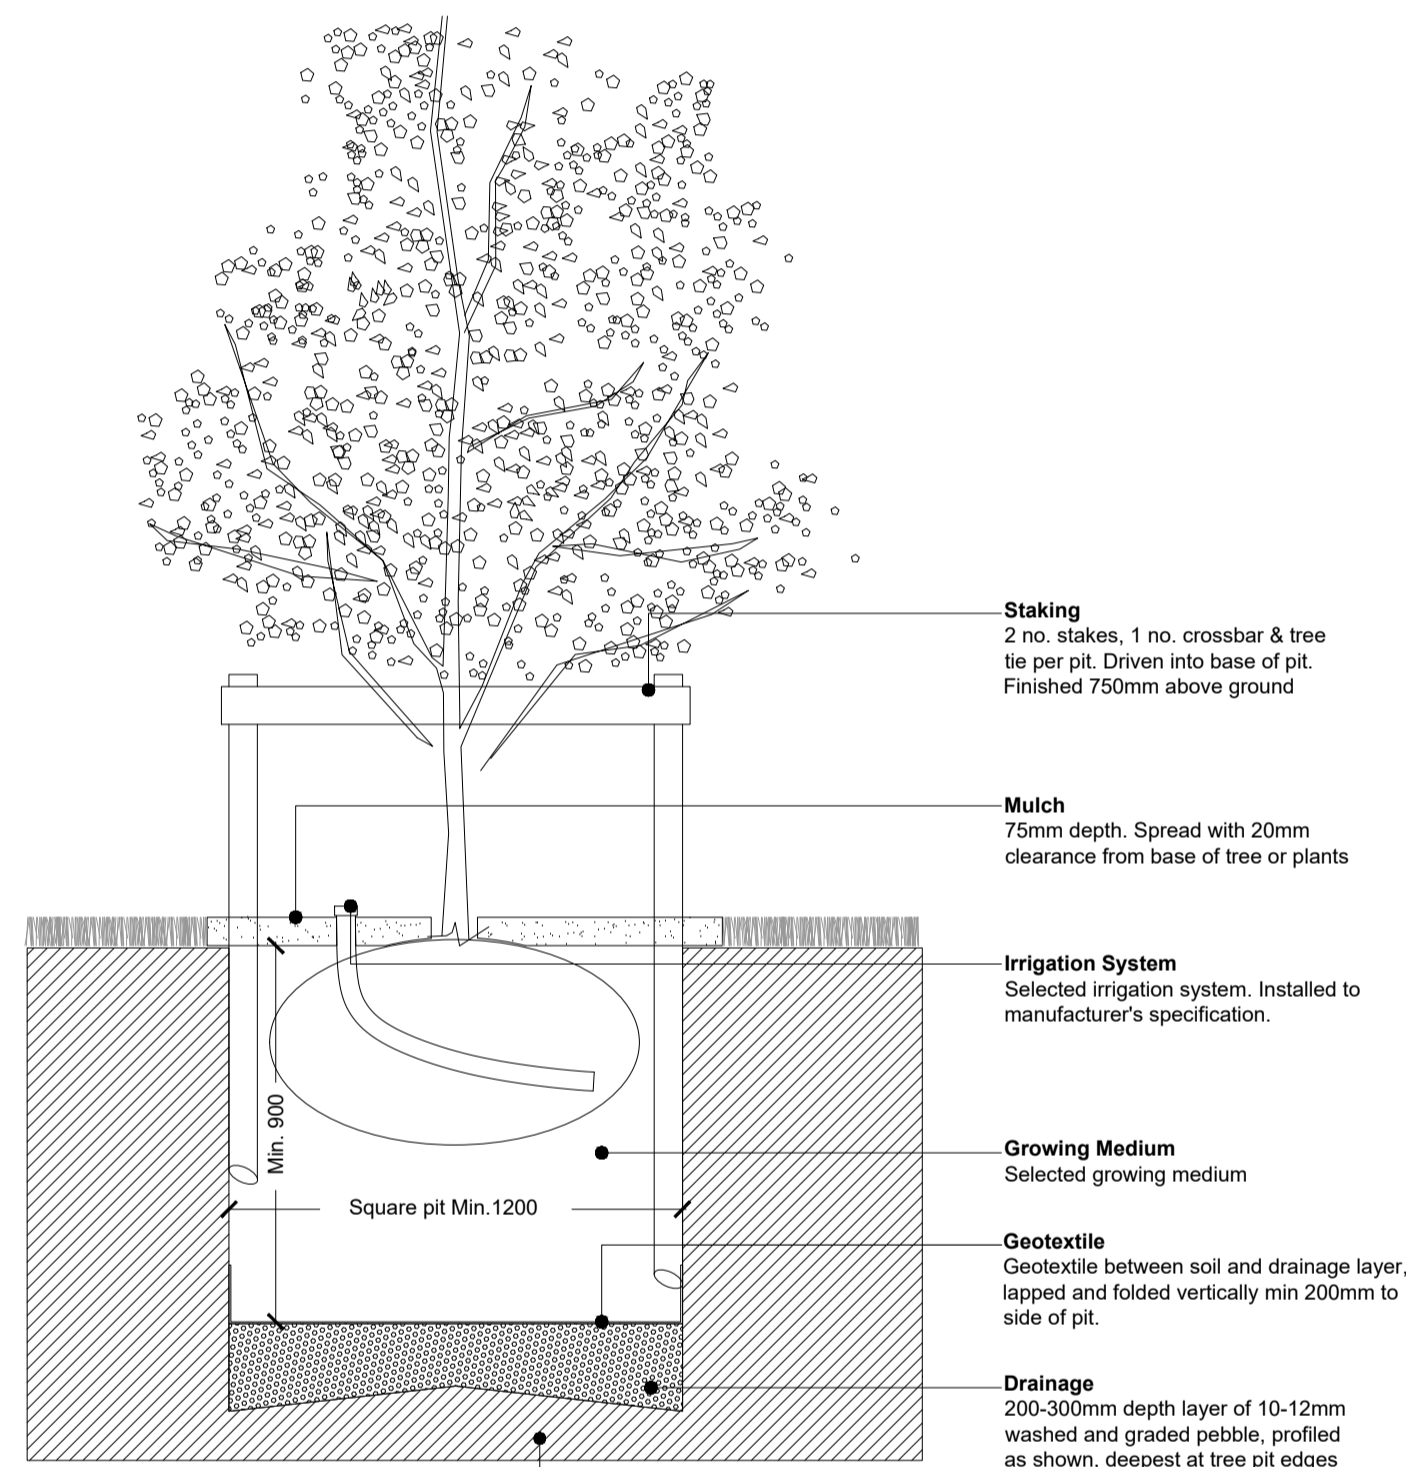


**TREE PLANTING IN
SOFT LANDSCAPE**

7
250

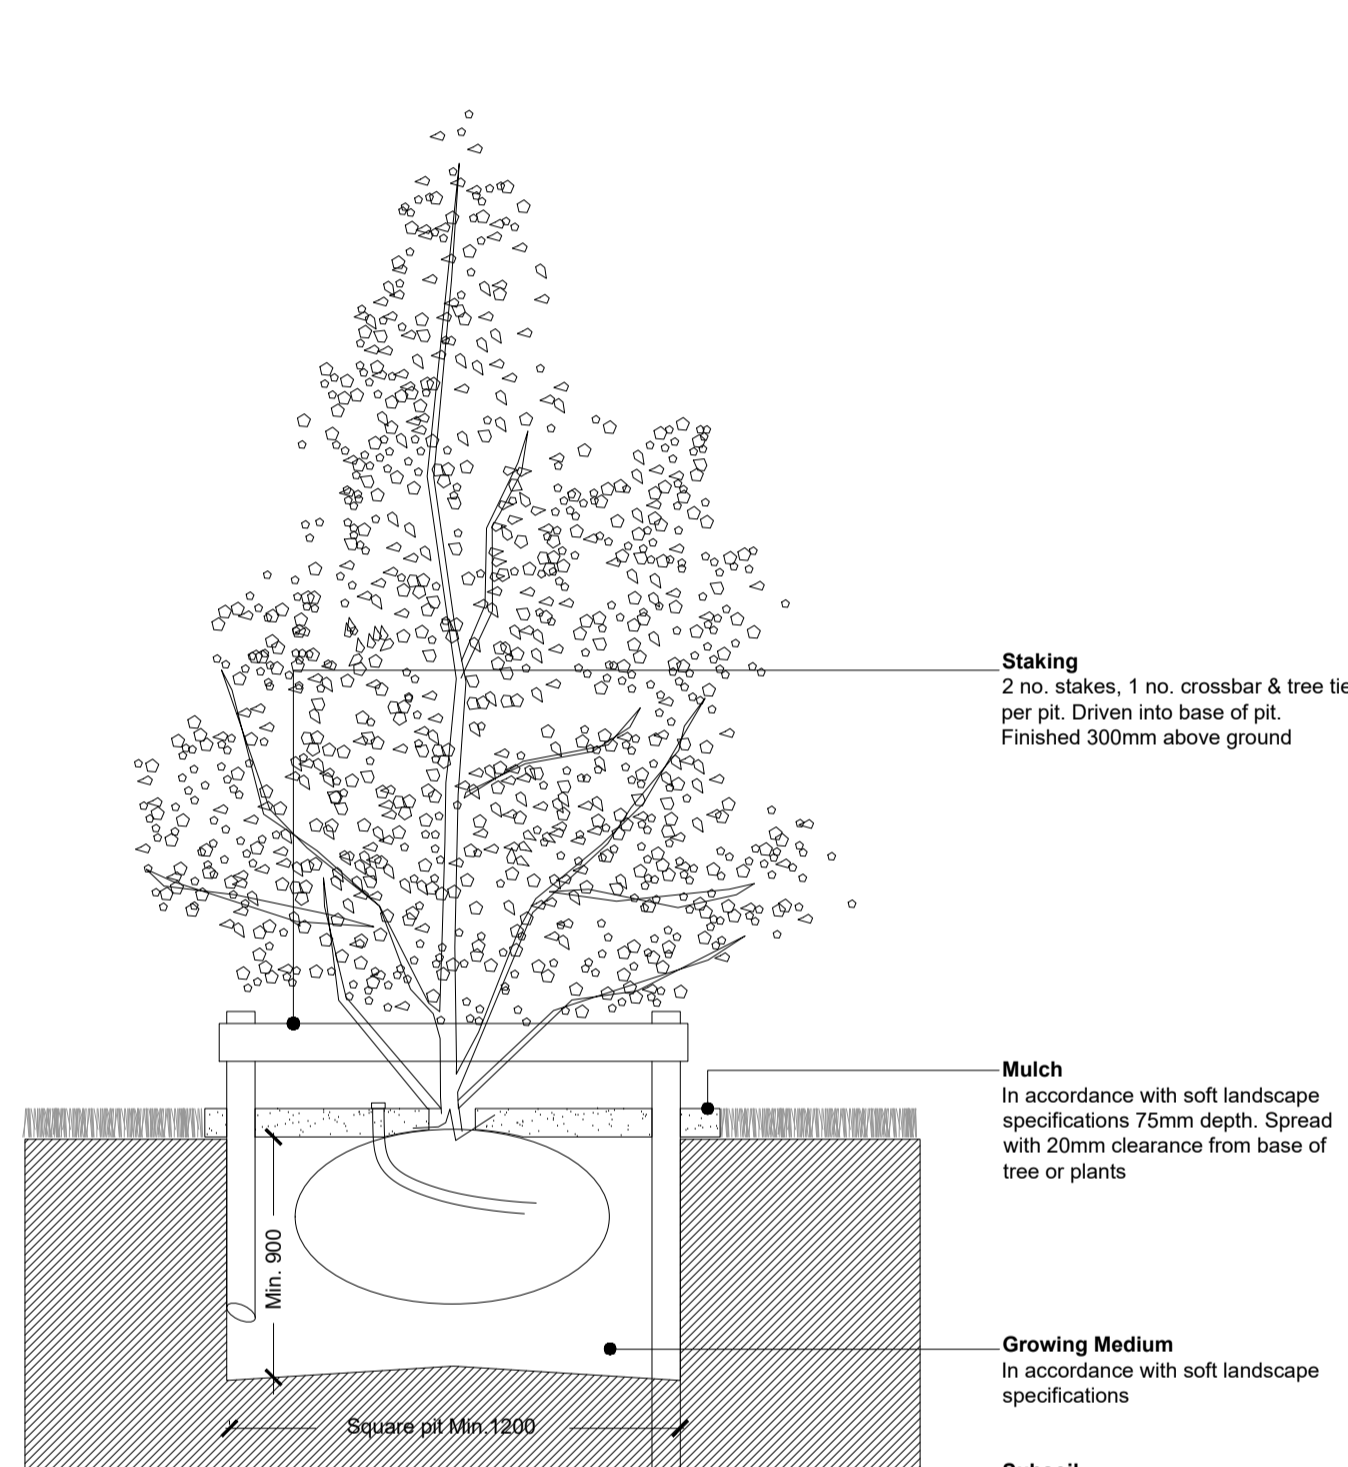


**SMALL AND MULTISTEM TREE
PLANTING IN SOFT LANDSCAPE**

8
250

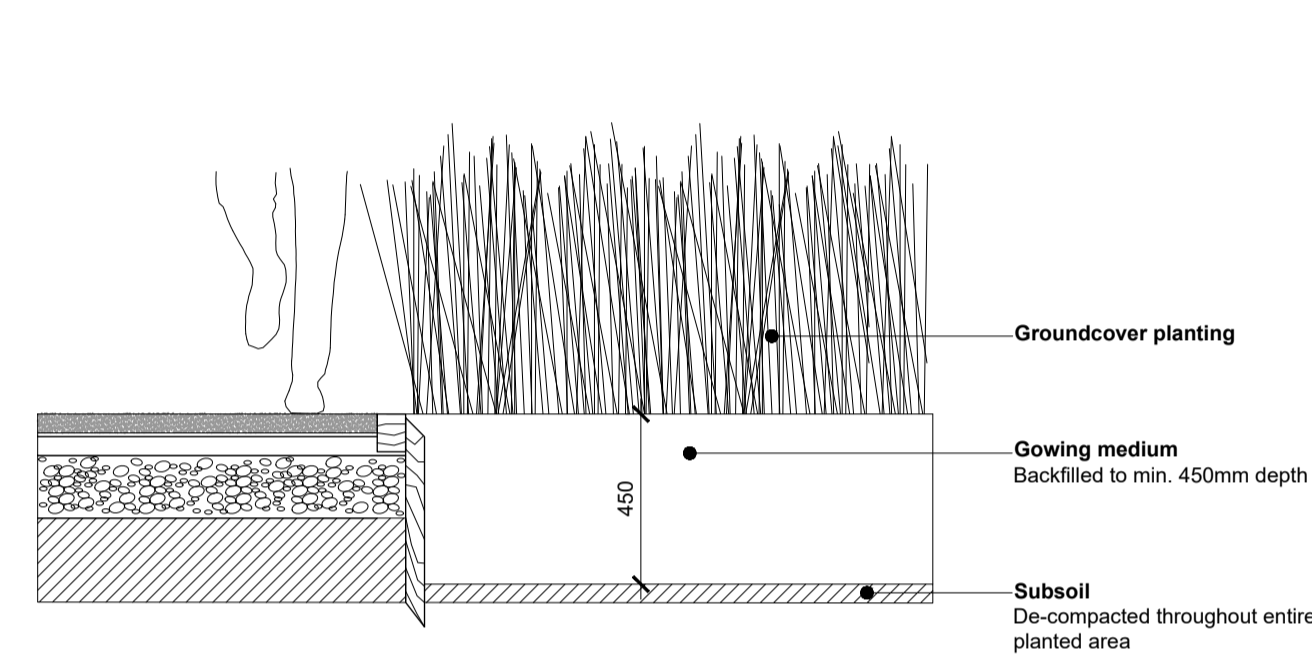


GROUNDCOVER/HEDGE PLANTING

5
250

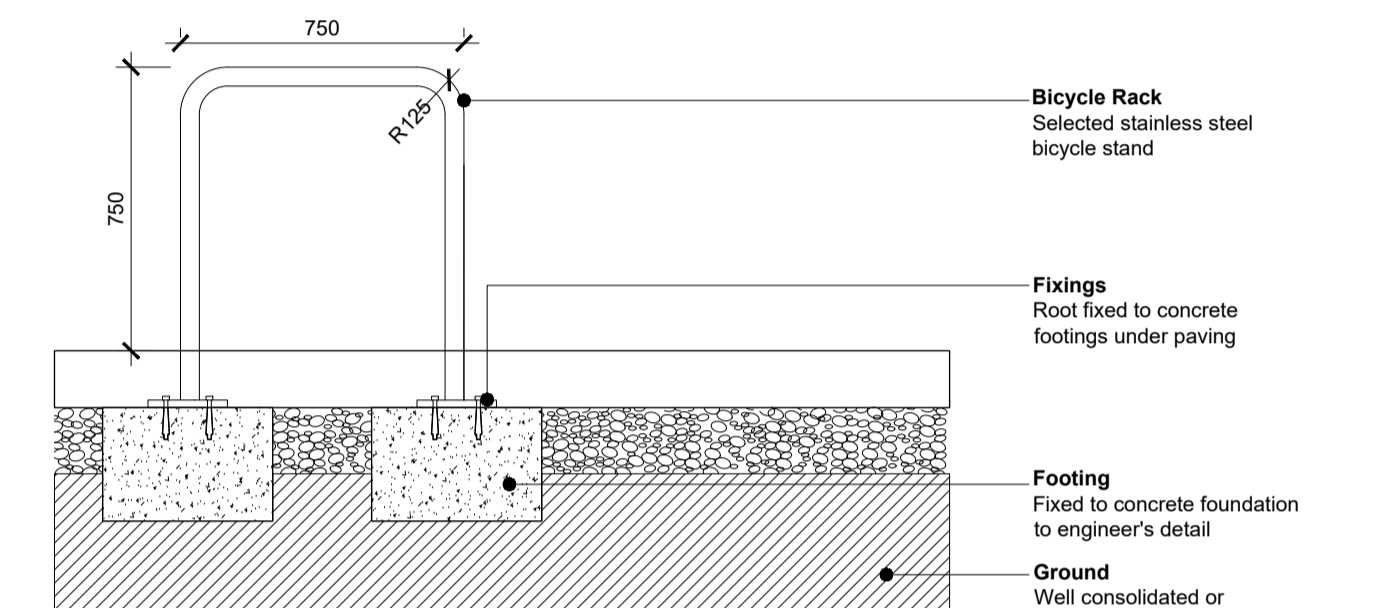


**STAINLESS STEEL
BICYCLE RACK**

6
250

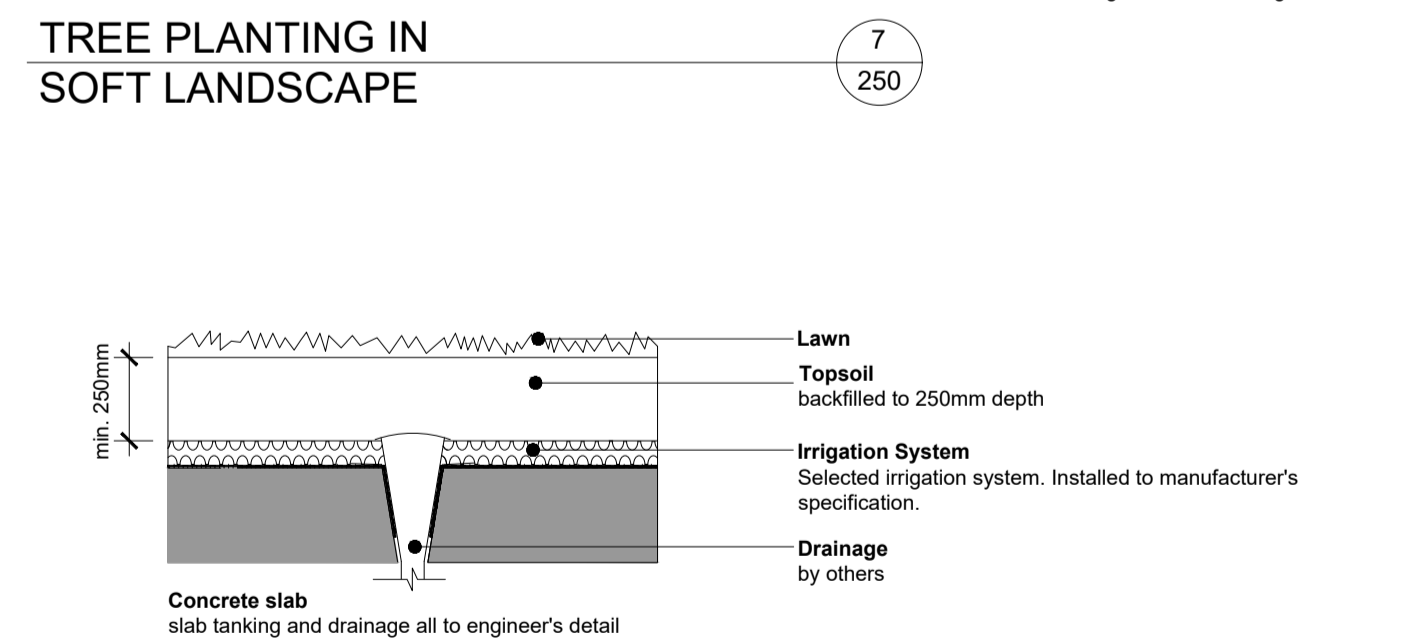


TYPICAL LAWN OVER SLAB

9
250

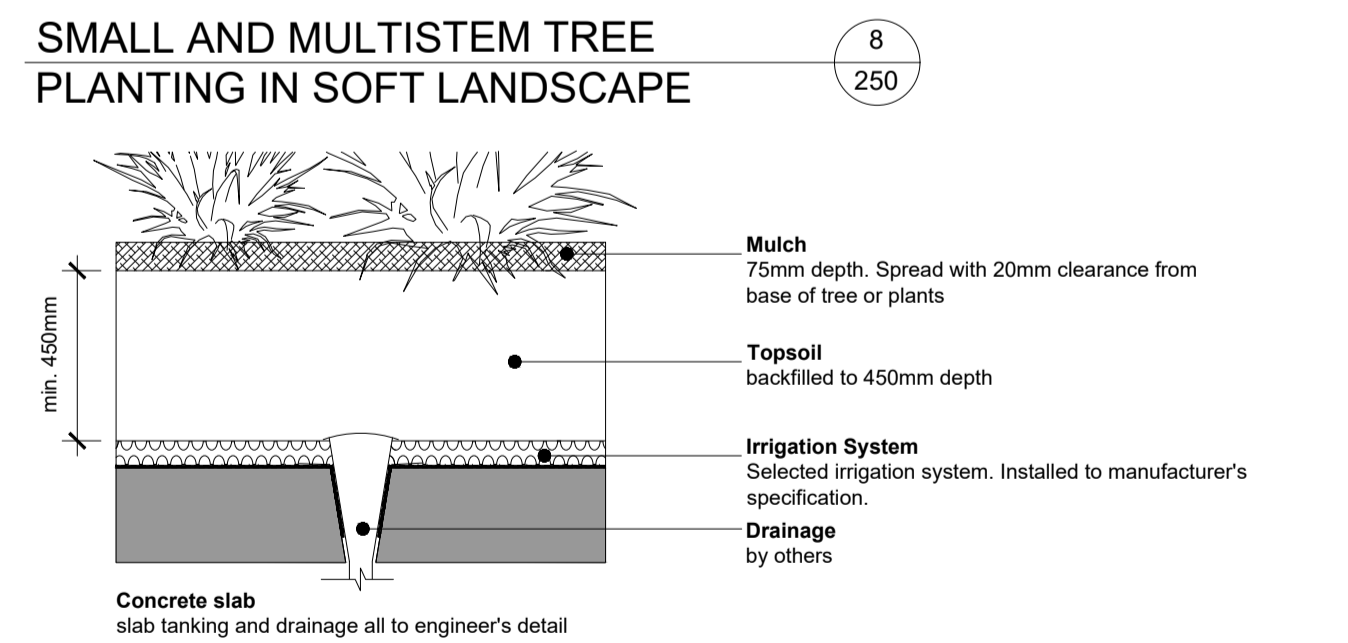


TYPICAL PLANTING OVER SLAB

10
250

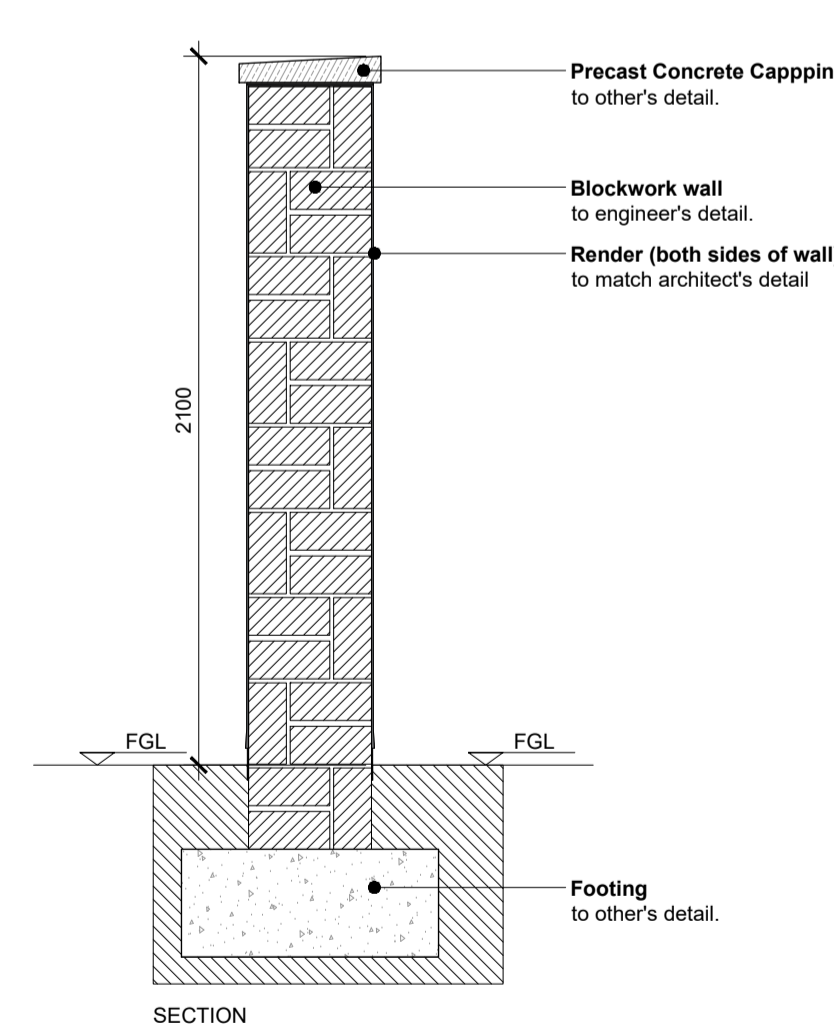

2.1m HEIGHT RENDER FINISH WALL

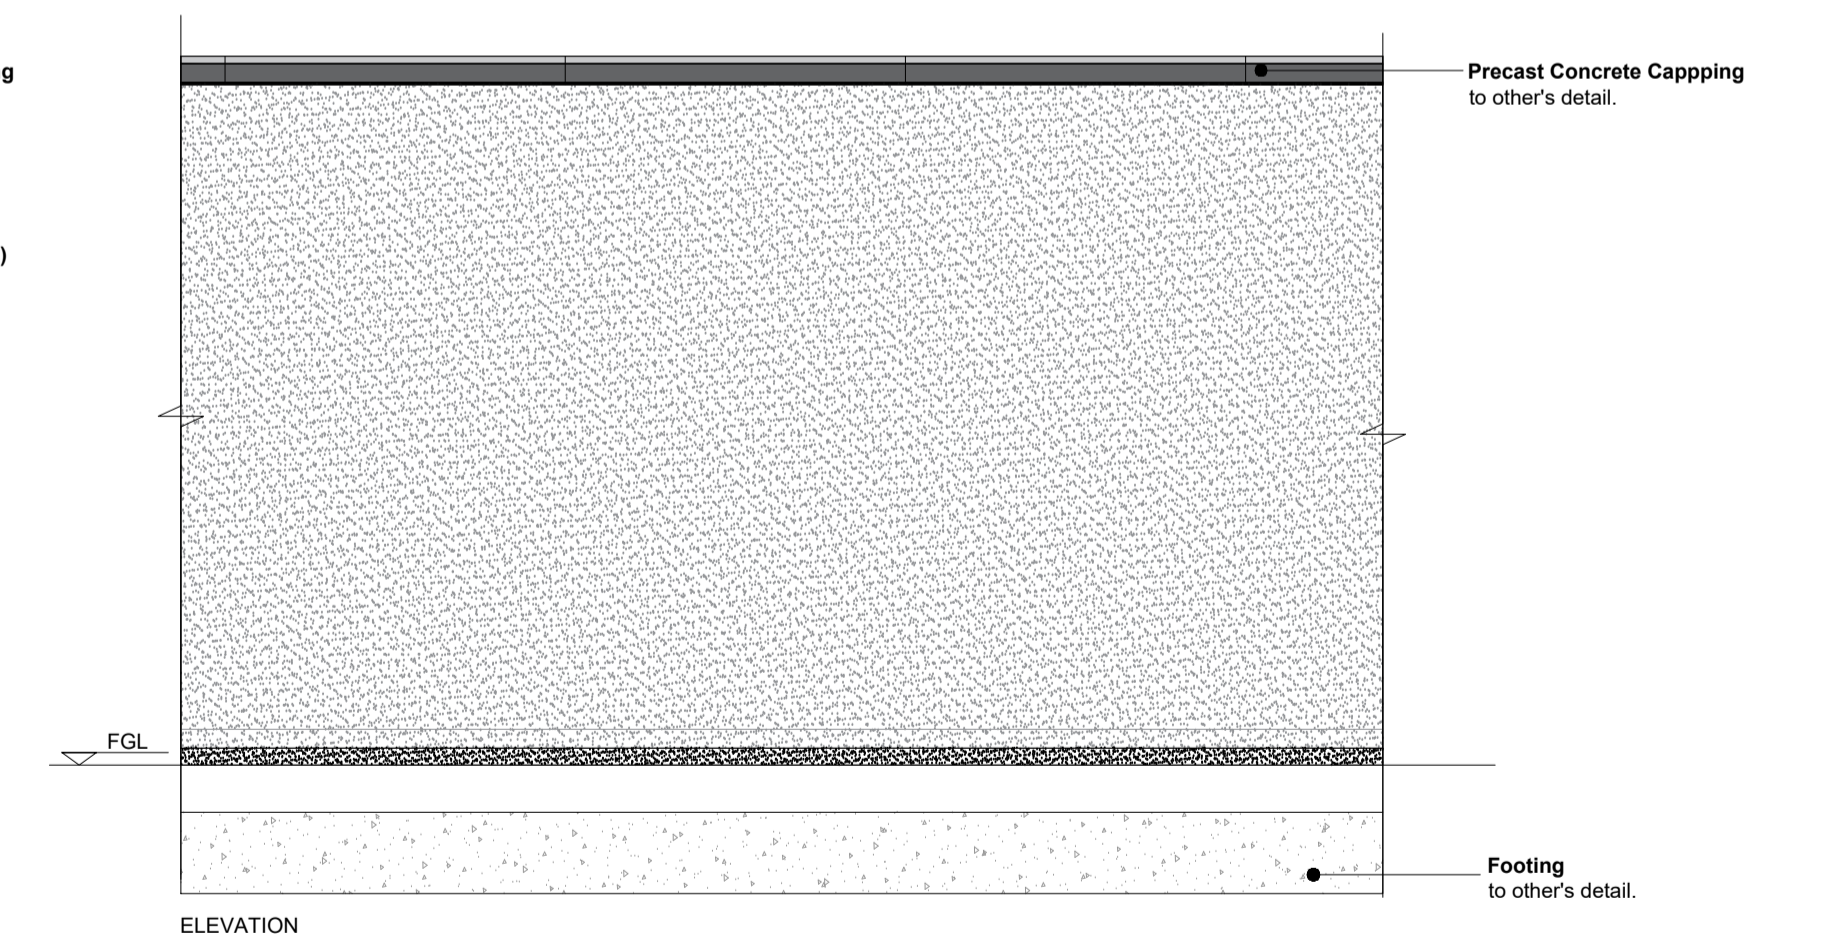

11
250

This drawing is the copyright of the Landscape Architect. Unless otherwise stated all dimensions are in millimetres. Where dimensions are not given, drawings must not be scaled and the matter must be referred to the Landscape Architect. If the drawing includes conflicting details/dimensions the matter must be referred to the Landscape Architect. All dimensions must be checked on site. The Landscape Architect must be informed, by the Contractor, of any discrepancies before work proceeds.

NOTES:

DATE	REV	DESCRIPTION	DRAWN BY	CHECKED BY
14.10.2021	A	Drawing generally revised.	th	ks
04.03.2022	B	Drawing generally revised as per client's request.	th	ks

DERMOT FOLEY LANDSCAPE ARCHITECTS				WWW.DERMOTFOLEY.COM	
MALPAS STREET	BLACKPITTS	D08.D056	#IRELAND	T+353 1 4545148	
CLIENT:	1 TERENCE LAND LIMITED			ISSUE STATUS:	N/A
PROJECT:	PROPOSED RESIDENTIAL DEVELOPMENT AT CARLISLE			PLANNING	
DRAWING:	TYPICAL LANDSCAPE DETAILS			DRAWING NO.	
PROJECT NO.	SCALE	SHEET SIZE	DRAWN BY	CHECKED BY	1st ISSUE
L04	1:20	A1	ks	th	08.10.2021
					NORTH