



NOTES


1. THIS DRAWING IS TO BE READ IN CONJUNCTION WITH ALL ENGINEERS & ARCHITECT'S DRAWINGS FIGURED DIMENSIONS ONLY (NOT SCALING) TO BE USED. WHERE A CONFLICT OF INFORMATION EXISTS OR IF IN ANY DOUBT - ASK.
2. CONSULTANTS TO BE INFORMED IMMEDIATELY OF ANY DISCREPANCIES BEFORE WORK PROCEEDS.

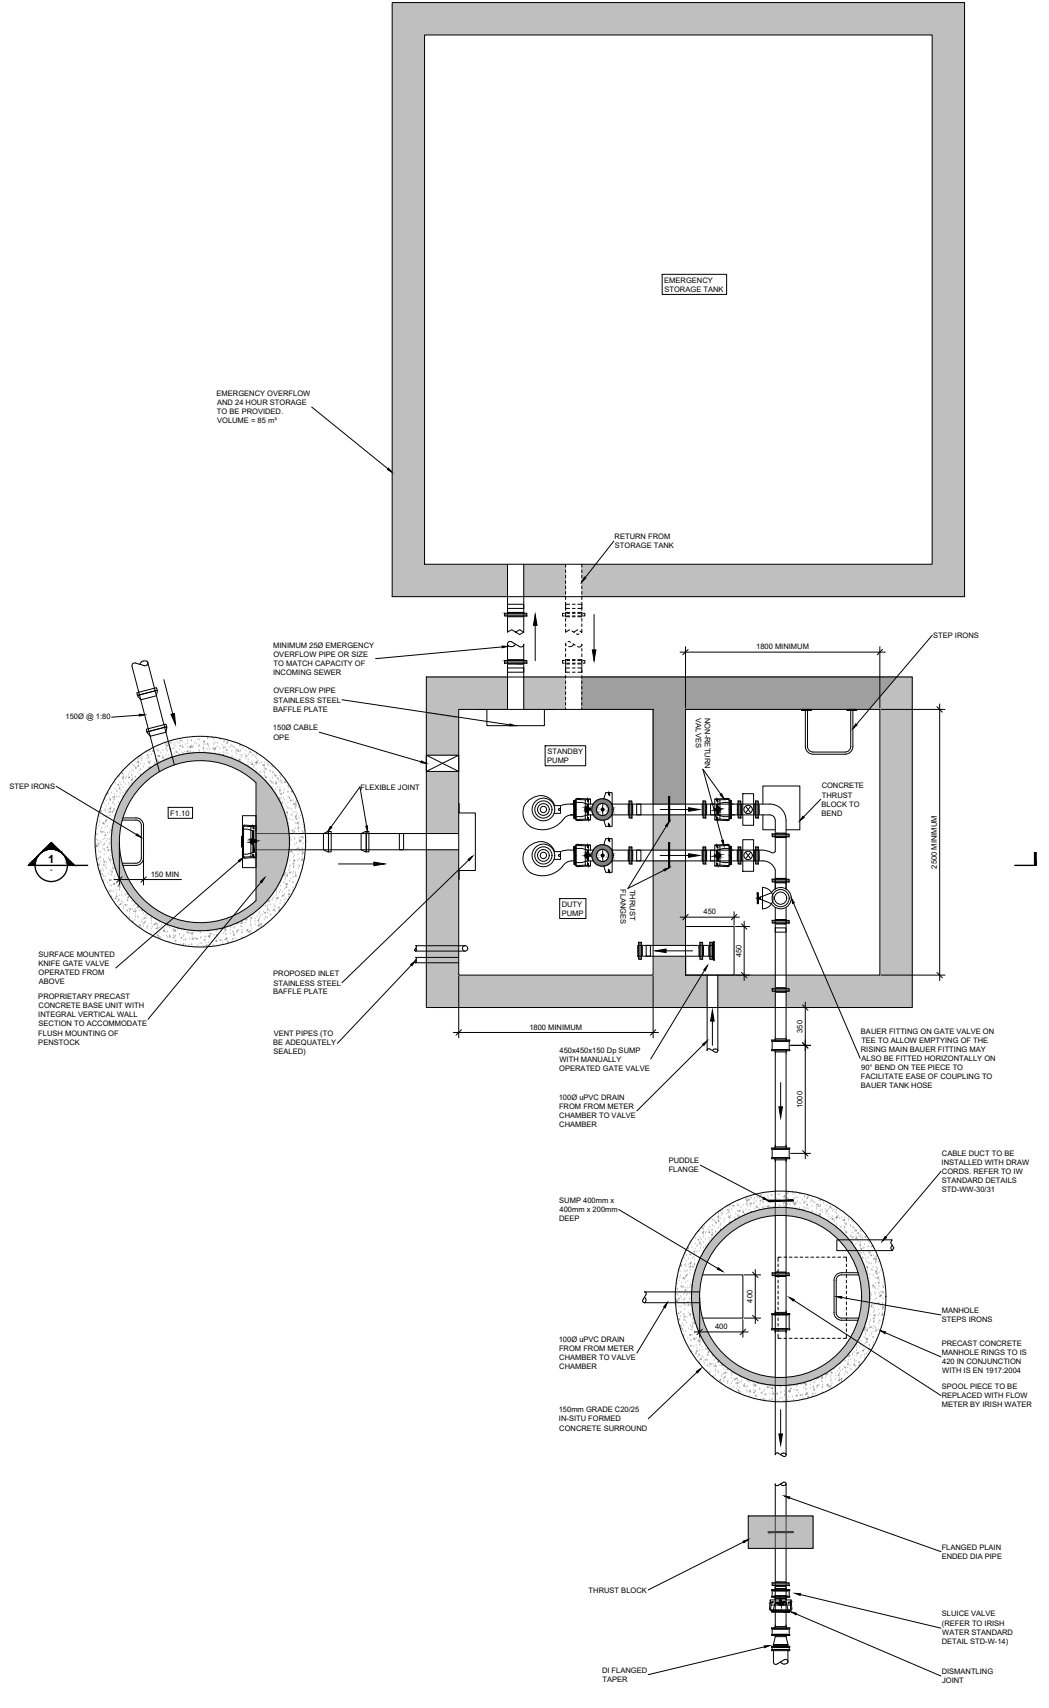

PUMPING STATION PART PLAN
SCALE @ A1: 1:25
SCALE @ A3: 1:50

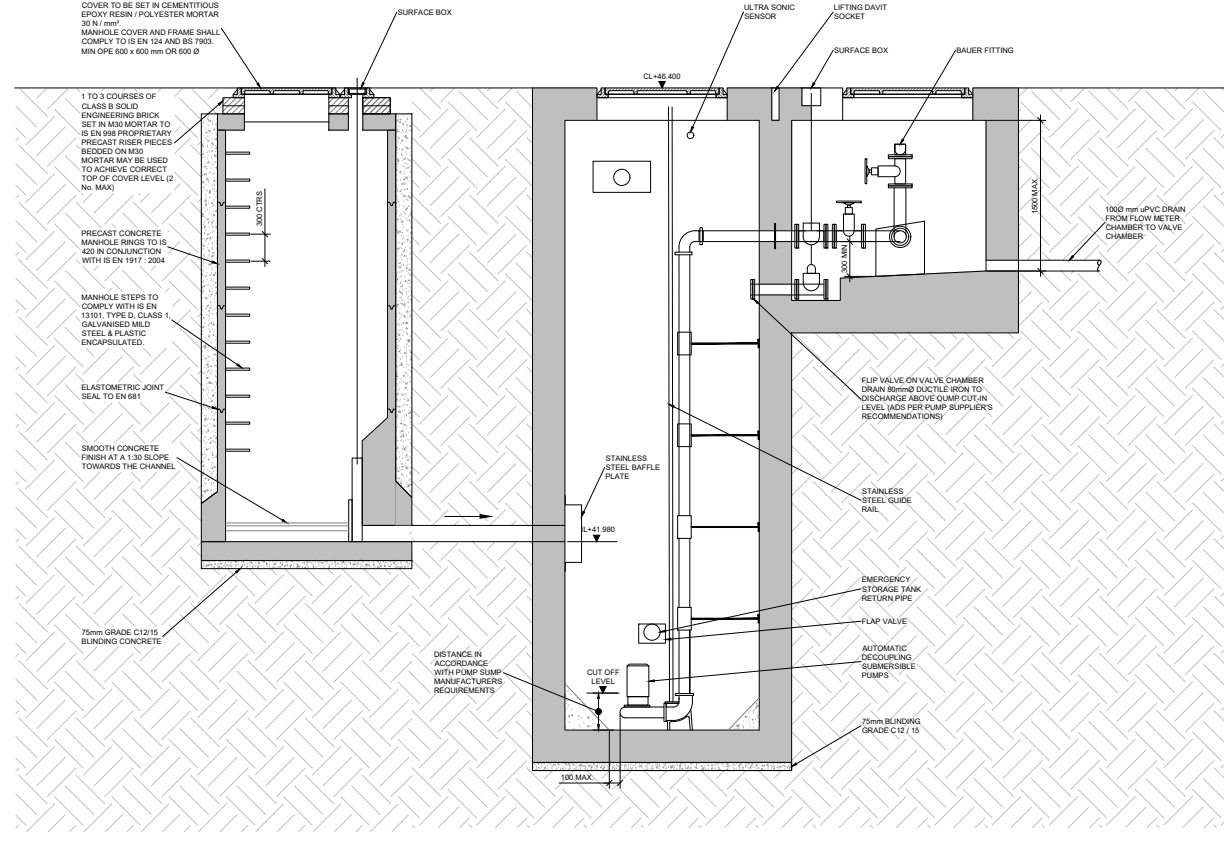

1 SECTION
SCALE @ A1: 1:25
SCALE @ A3: 1:50

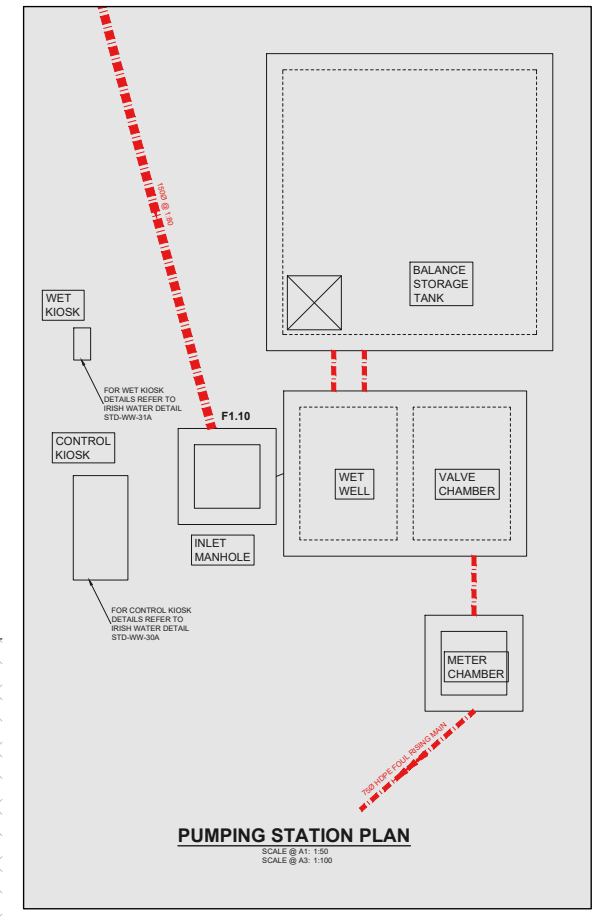

ISSUE	DATE	DESCRIPTION	BY
PL2	25.02.22	ISSUED FOR PLANNING	MR
PL1	04.02.22	ISSUED FOR PLANNING	MR
P1	01.02.22	ISSUED TO IW	MR

ISSUE	DATE	DESCRIPTION	BY
PL2	25.02.22	ISSUED FOR PLANNING	MR
PL1	04.02.22	ISSUED FOR PLANNING	MR
P1	01.02.22	ISSUED TO IW	MR

Project Engineer: MH
Project Director: CK

PLANNING

BM
SHAFRETT MANSBY
Consulting Engineers, Civil, Structural, Project Management, E-mail: bmc@bmc.ie Web: www.bmc.ie

ACEI
Association of Consulting Engineers of Ireland

CLIENT
1 TERENCE LAND LTD.

PROJECT TITLE
CARLSLE SITE KIMMAGE, RESIDENTIAL DEVELOPMENT

BM PROJECT No.
21.221

REFERENCE: [] SUSTAINABILITY [] REVISION []

DRAWING TITLE
PUMPING STATION DETAILS

DRAWING REFERENCE: **CST-BMD-00-ZZ-DR-C-1206** STATUS: **PL** REVISION: **2**